


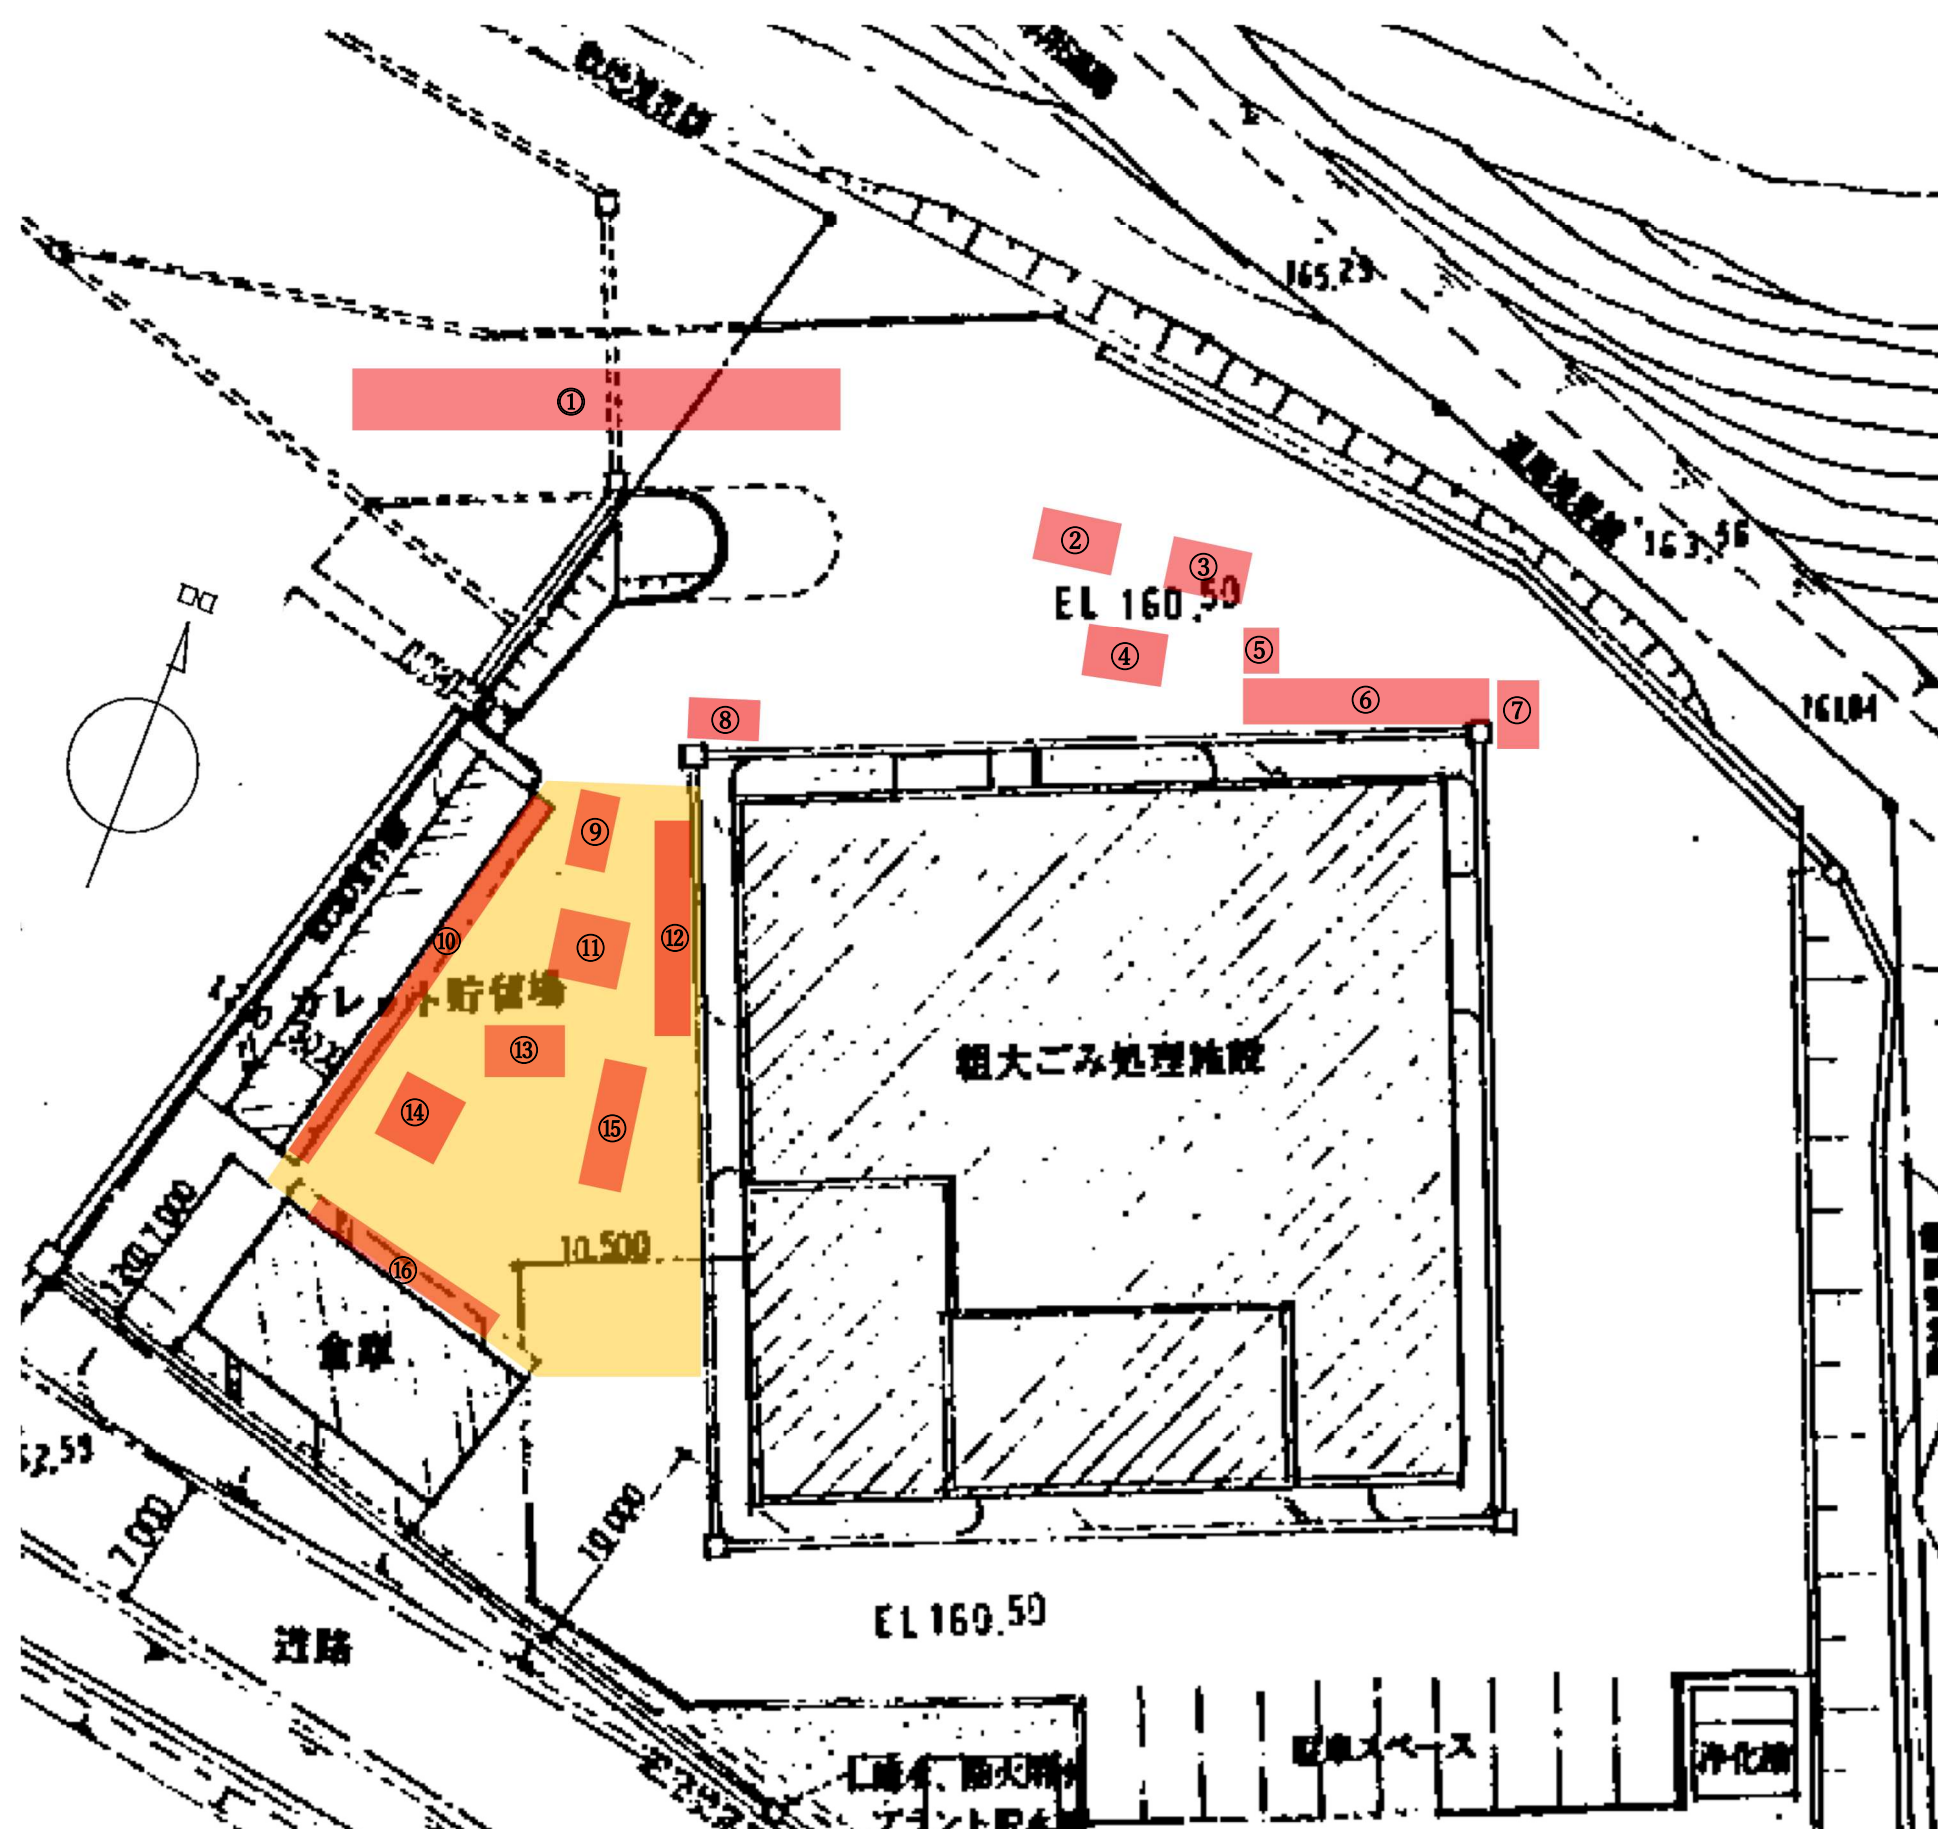

舗装打換箇所
(既存舗装切断後、舗装版撤去・舗装直し)

- ① 64.5 m² (3.0×21.5)
- ② 14.1 m² (3.0×4.7)
- ③ 6.0 m² (2.0×3.0)
- ④ 7.0 m² (2.0×3.5)
- ⑤ 5.4 m² (2.0×2.7)
- ⑥ 28.0 m² (2.0×14.0)
- ⑦ 6.0 m² (1.5×4.0)
- ⑧ 2.0 m² (1.0×2.0)
- ⑨ 3.5 m² (1.0×3.5)
- ⑩ 42.0 m² (2.0×21.0)
- ⑪ 12.0 m² (3.0×4.0)
- ⑫ 25.0 m² (2.5×10.0)
- ⑬ 10.0 m² (2.0×5.0)
- ⑭ 9.0 m² (3.0×3.0)
- ⑮ 9.0 m² (1.5×6.0)
- ⑯ 26.0 m² (2.0×13.0)

合計 269.5 m²

オーバーレイ箇所
(舗装打換後の全面舗装)
300 m²